


Lonnie B. Nelson Elementary

CAC 12-01-97

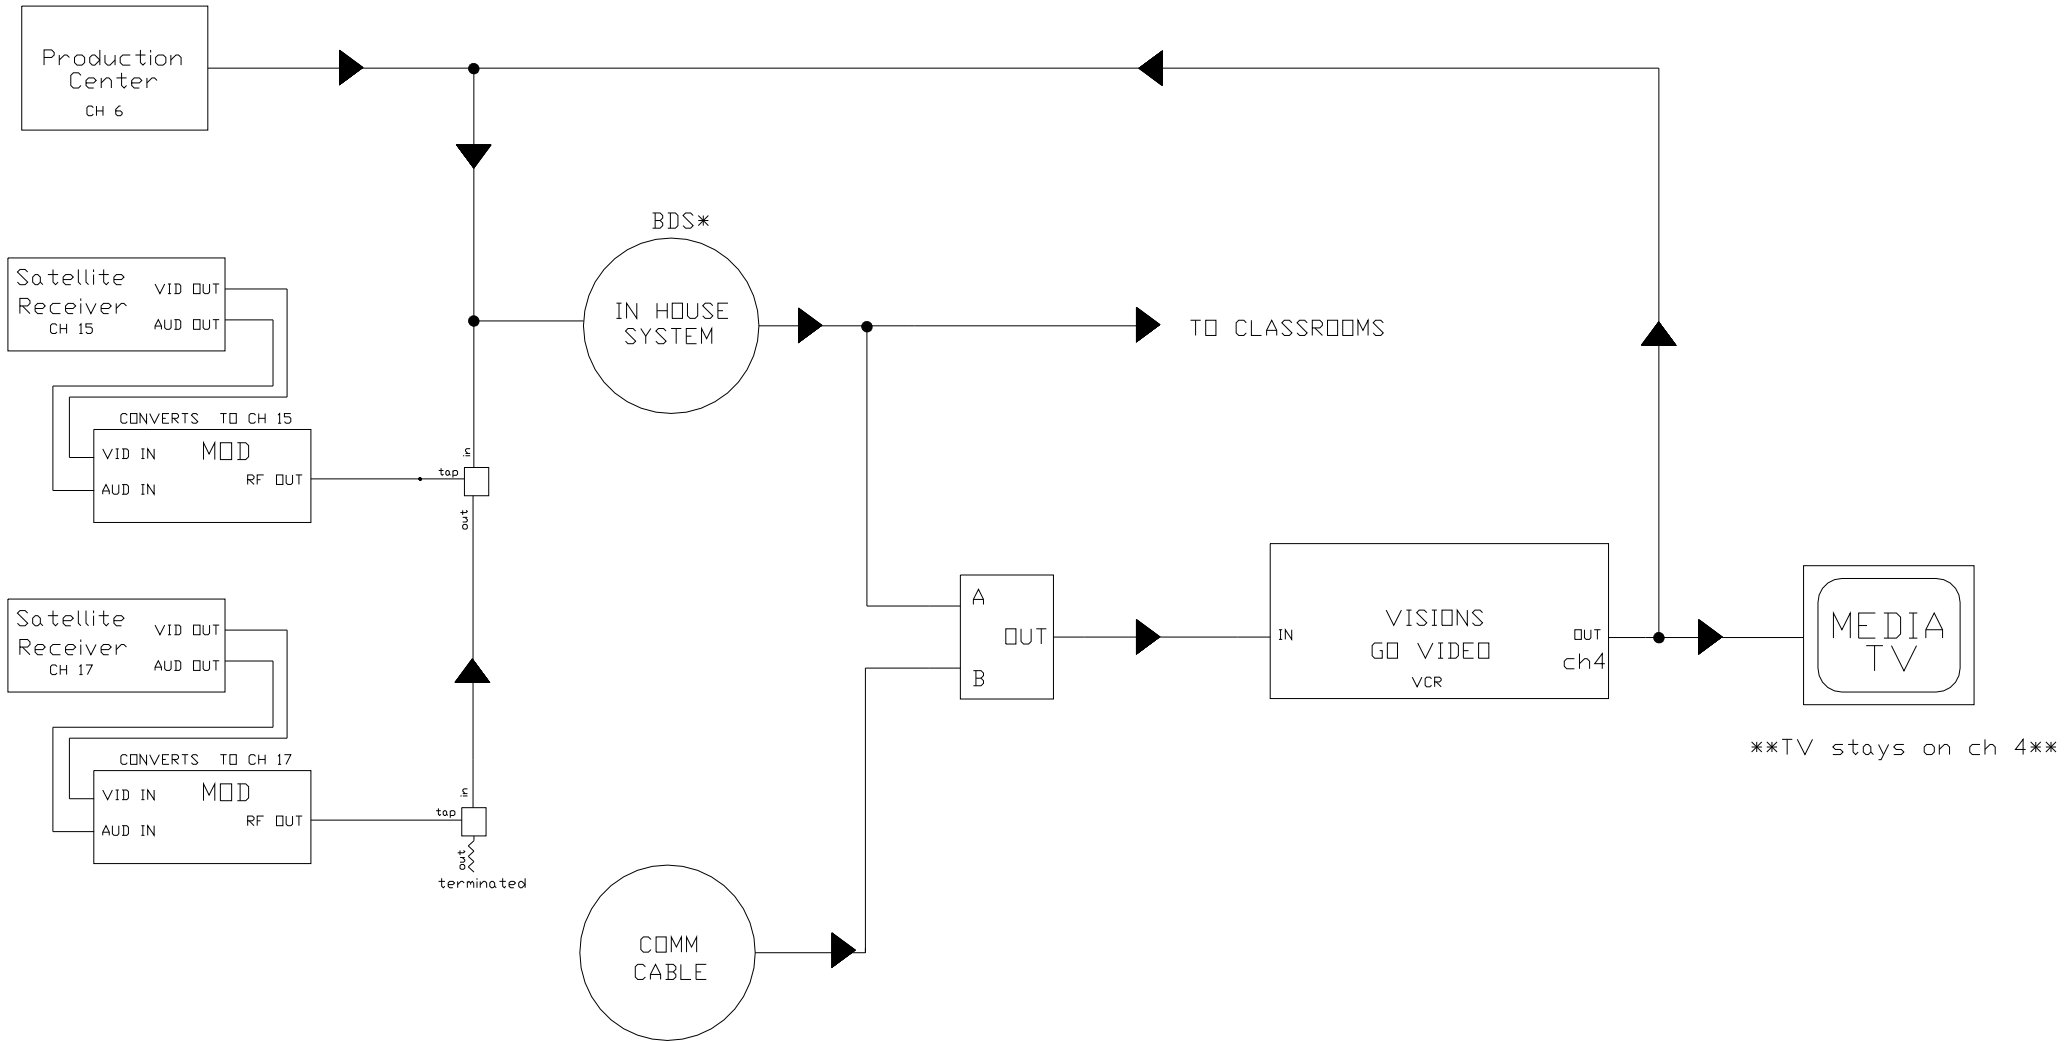

*BDS-Building Distribution Service
SAT ch15,17 VCR ch 4

open circuit is on SAT ch 301 and 308